


ALLEN COUNTY, OHIO R/W MAP

TIMOTHY J. PIPER, P.E., P.S., COUNTY ENGINEER

THIS MAP IS A GRAPHIC REPRESENTATION OF AN INDEX DEVELOPED TO LOCATE ROAD RIGHT-OF-WAY WIDTHS. WHILE EFFORTS WERE TAKEN TOWARDS ACCURACY, THERE ARE UNRESOLVED PROBLEMS, WIDTHS SUBJECT TO INTERPRETATION, ETC. CARE MUST BE TAKEN IN PROVIDING INFORMATION. USE THIS IN CONJUNCTION WITH THE BLUE COVERED NOTEBOOKS. THE "LOST RECORD" LAW HAS BEEN USED ON SOME ROADS WHERE THERE IS SOME EVIDENCE THAT THE ROAD EXISTED BEFORE 1848, WHEN THE COUNTIES WERE REORGANIZED, OR BEFORE 1853, WHEN THE 60' R/W LAW WAS IN EFFECT. BEFORE 1848, ALL THE LAND NORTH OF STATE ROAD WAS IN PUTNAM COUNTY; AND, ALL THE LAND IN R 4 E WAS IN VAN WERT OR MERCER COUNTIES. THIS IS A "BASIC" RIGHT-OF-WAY STUDY AND NO ATTEMPT HAS BEEN MADE TO INCLUDE THE NUMEROUS EASEMENTS ON BRIDGE AND DITCH PROJECTS. SEE NOTES AT BOTTOM.

SEE THIS OFFICE FOR ROAD R/W REFERENCE SHEETS.

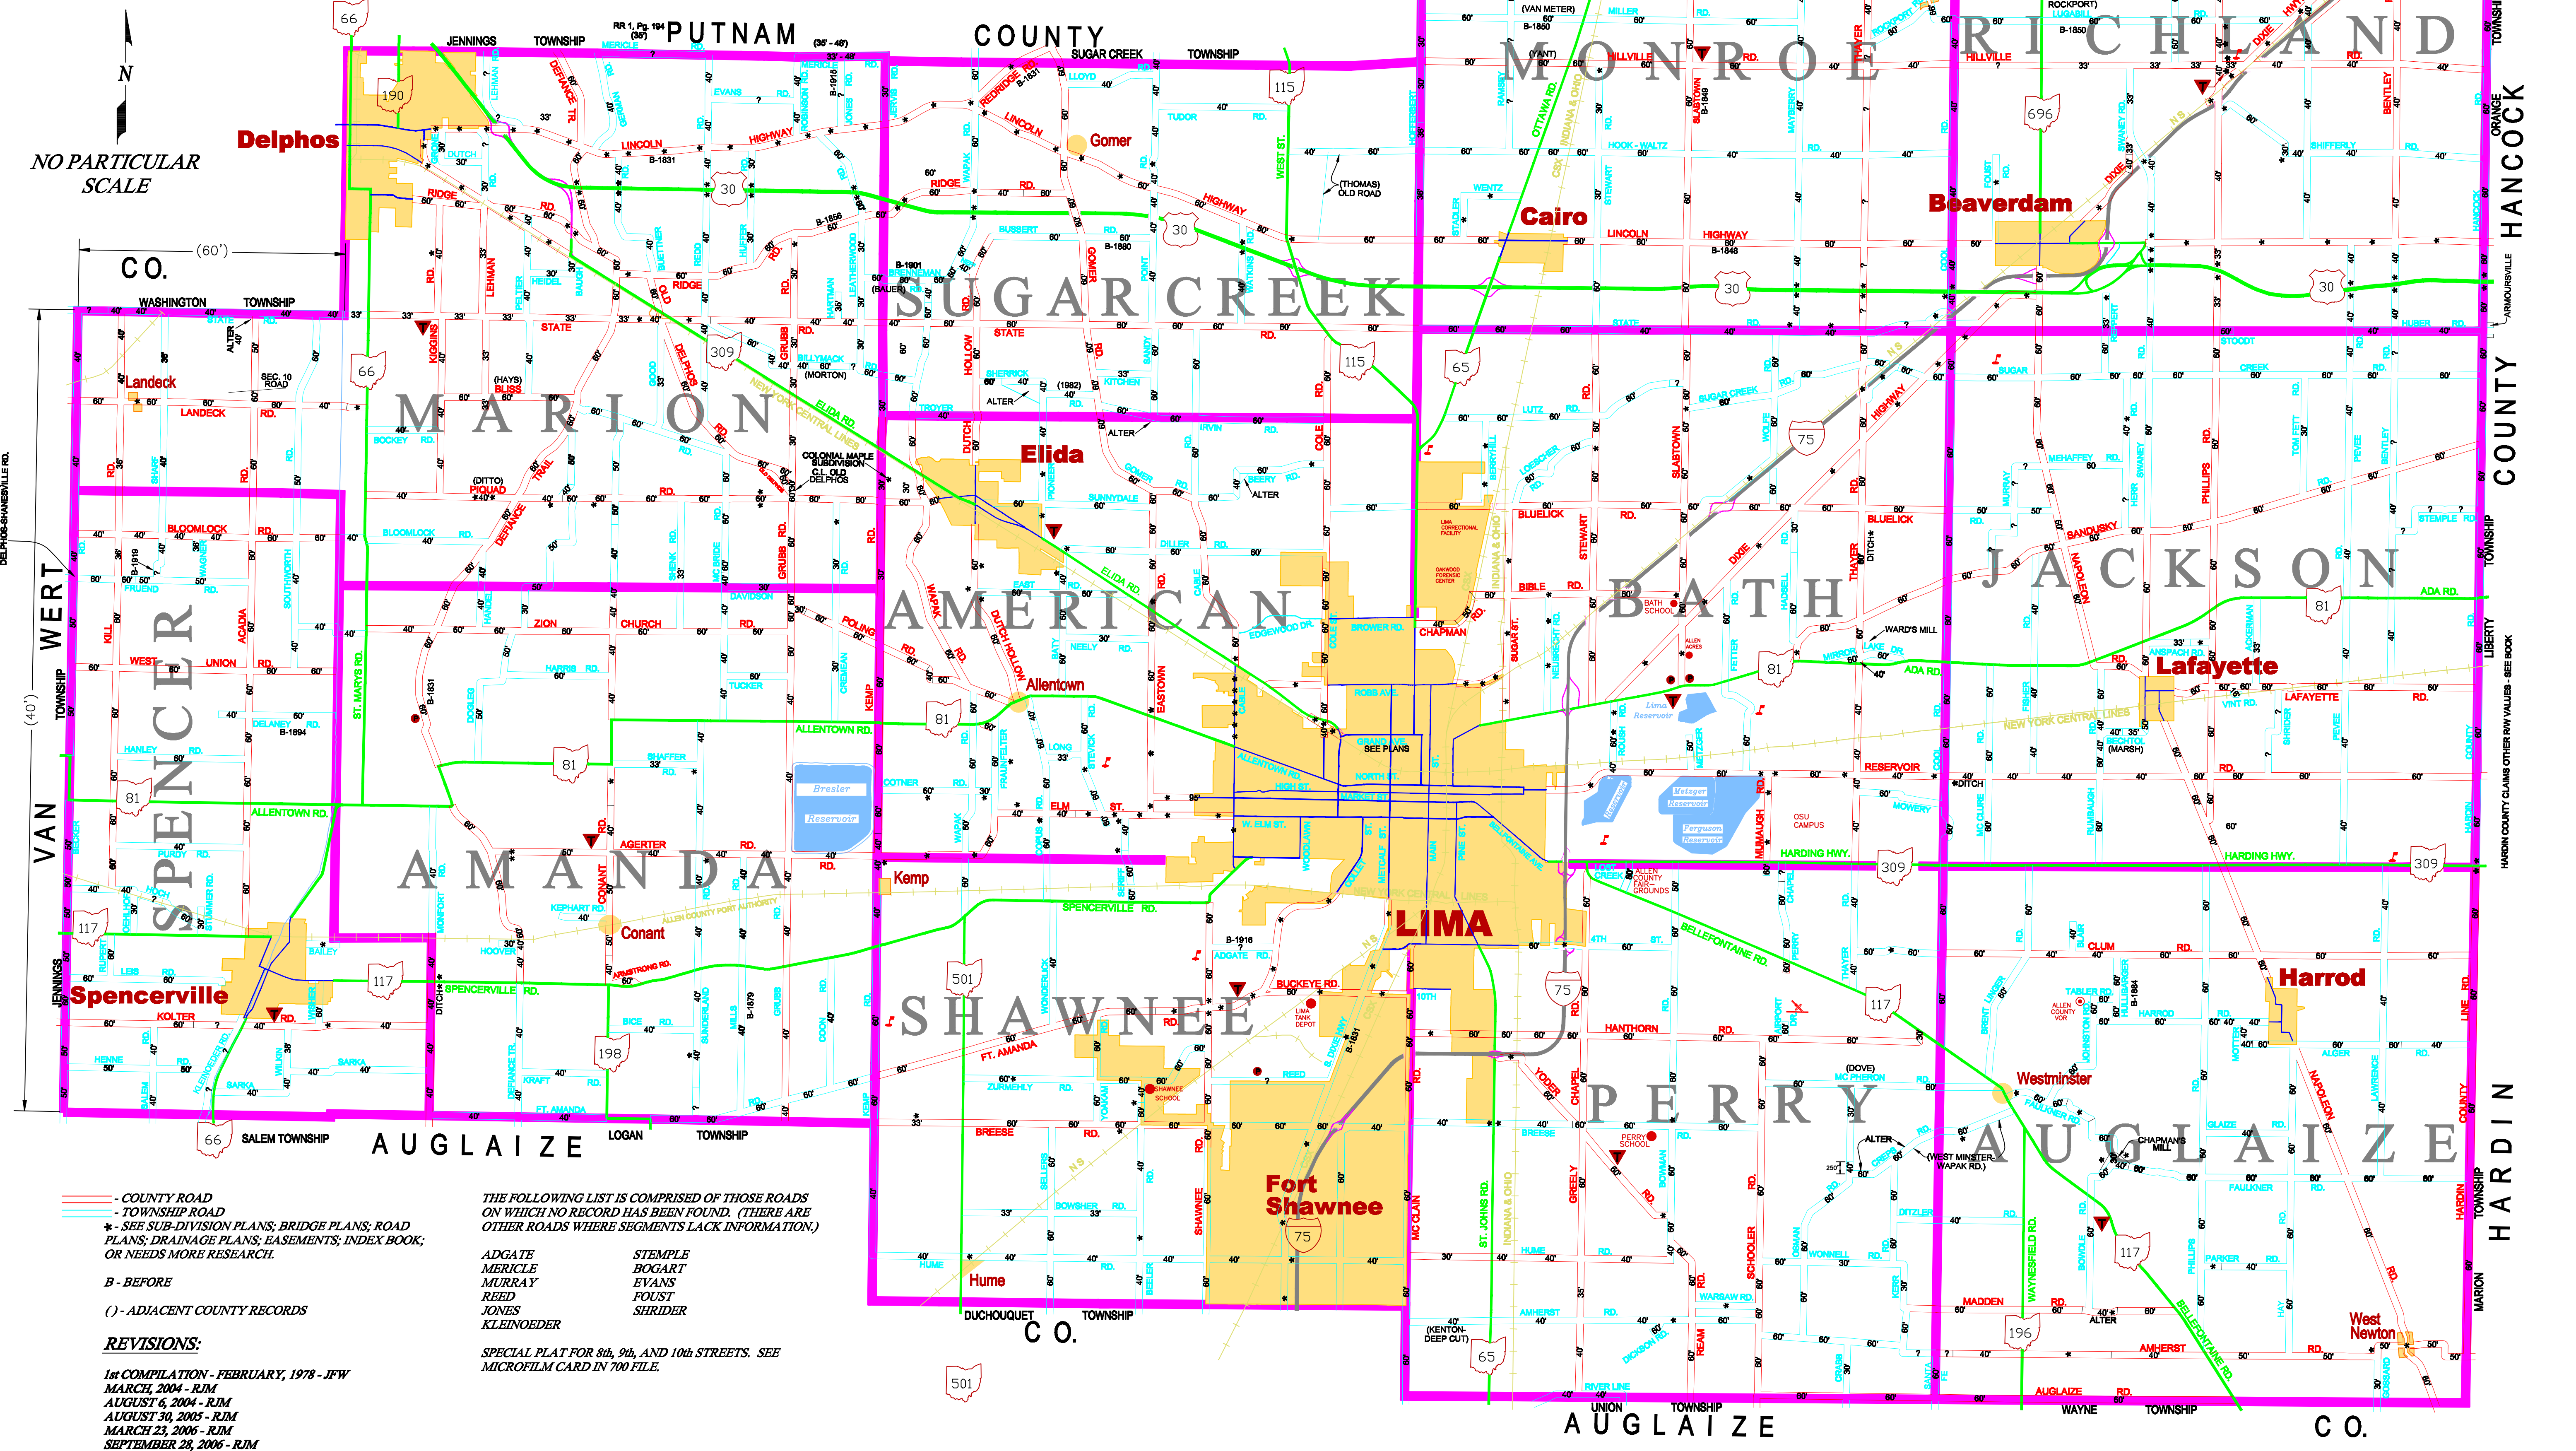

NO PARTICULAR SCALE

CO. (60')
 CO. (40')

- COUNTY ROAD
- TOWNSHIP ROAD
- * - SEE SUB-DIVISION PLANS; BRIDGE PLANS; ROAD PLANS; DRAINAGE PLANS; EASEMENTS; INDEX BOOK; OR NEEDS MORE RESEARCH.
- B - BEFORE
- (-) - ADJACENT COUNTY RECORDS

THE FOLLOWING LIST IS COMPRISED OF THOSE ROADS ON WHICH NO RECORD HAS BEEN FOUND. (THERE ARE OTHER ROADS WHERE SEGMENTS LACK INFORMATION.)

ADGATE	STEMPLE
MERICLE	BOGART
MURRAY	EVANS
REED	FOUST
JONES	SHRIDER
KLEINOEDER	

REVISIONS:
 1st COMPILATION - FEBRUARY, 1978 - JFW
 MARCH, 2004 - RJM
 AUGUST 6, 2004 - RJM
 AUGUST 30, 2005 - RJM
 MARCH 23, 2006 - RJM
 SEPTEMBER 28, 2006 - RJM
 FEBRUARY 27, 2007 - RJM
 JULY 17, 2007 - RJM

SPECIAL PLAT FOR 8th, 9th, AND 10th STREETS. SEE MICROFILM CARD IN 700 FILE.